
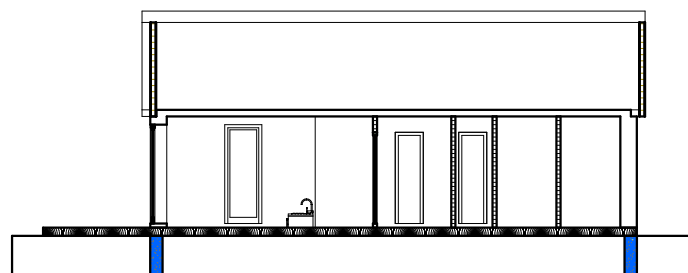


Podlaží	Účel místnosti	Br. plocha	Objem	Obvod
0	Koupelna	3.84 m ²	10.37 m ³	9.05 m
0	Místnost 1	11.37 m ²	30.70 m ³	14.20 m
0	Místnost 2	16.87 m ²	45.55 m ³	17.20 m
0	Obyvák s k.koutem	36.34 m ²	98.12 m ³	26.40 m
0	Předsíň	9.82 m ²	26.51 m ³	15.00 m
0	Tech. m.	2.77 m ²	7.47 m ³	6.85 m
0	WC	1.61 m ²	4.35 m ³	5.15 m
0	Zádvěří	4.32 m ²	11.66 m ³	8.40 m
Celkem:		86.94 m²	234.73 m³	

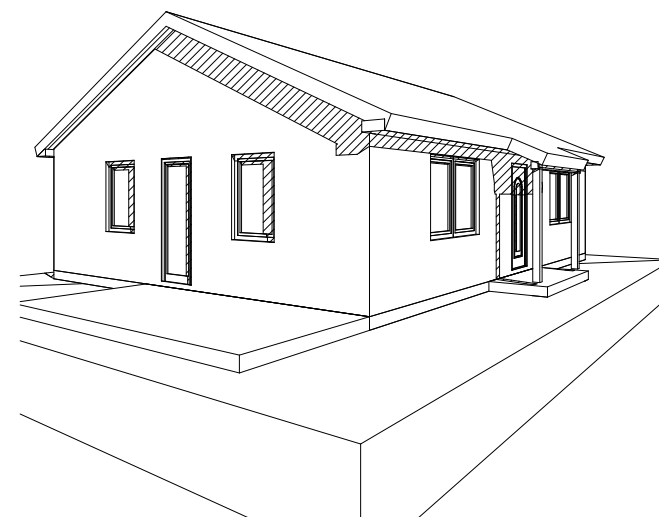

Projektant:	ing. Jan Kvasnička Šumavská 275/24, 350 02 Cheb	
Investor:		
Stavební úřad	Krajský úřad:	
Vzorový dům 7		Datum: 1/09
		Dokumentace
		Měřítko: 1:100
Souhrnný výkres		Číslo výkr.